

NOTES

- This drawing to be read in conjunction with all relevant design risk assessment, drawings and specifications produced by Brill+Owen (B+O) Architects and other members of the design team.
- All dimensions are in millimetres unless otherwise stated.
- Any discrepancies in dimensions are to be reported to the architect immediately.
- All information subject to detailed site survey; it is the duty of the contractor and his agent to check all dimensions on site.
- This drawing is the copyright © of B+O Architects; do not reproduce without permission.



Rev	Date	Description	Initials
-----	------	-------------	----------

Client
Central Square Minyan

Job title
THE TEA HOUSE 11 NORTHWAY LONDON NW11 6PD

Drawing title
SURVEY


LOCATION PLAN


Scale	Date	Drawn
1:1250@A4	Mar 2025	SCM

BRILL ■ OWEN
CHARTERED ARCHITECTS

Grove House, 2B Lichfield Grove, London N3 2JP
Telephone: 020 8349 0037, Fax: 020 8349 0092
E-mail: architects@brillowen.co.uk

25/991	Loc 01
--------	--------

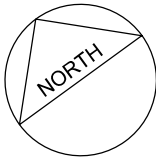

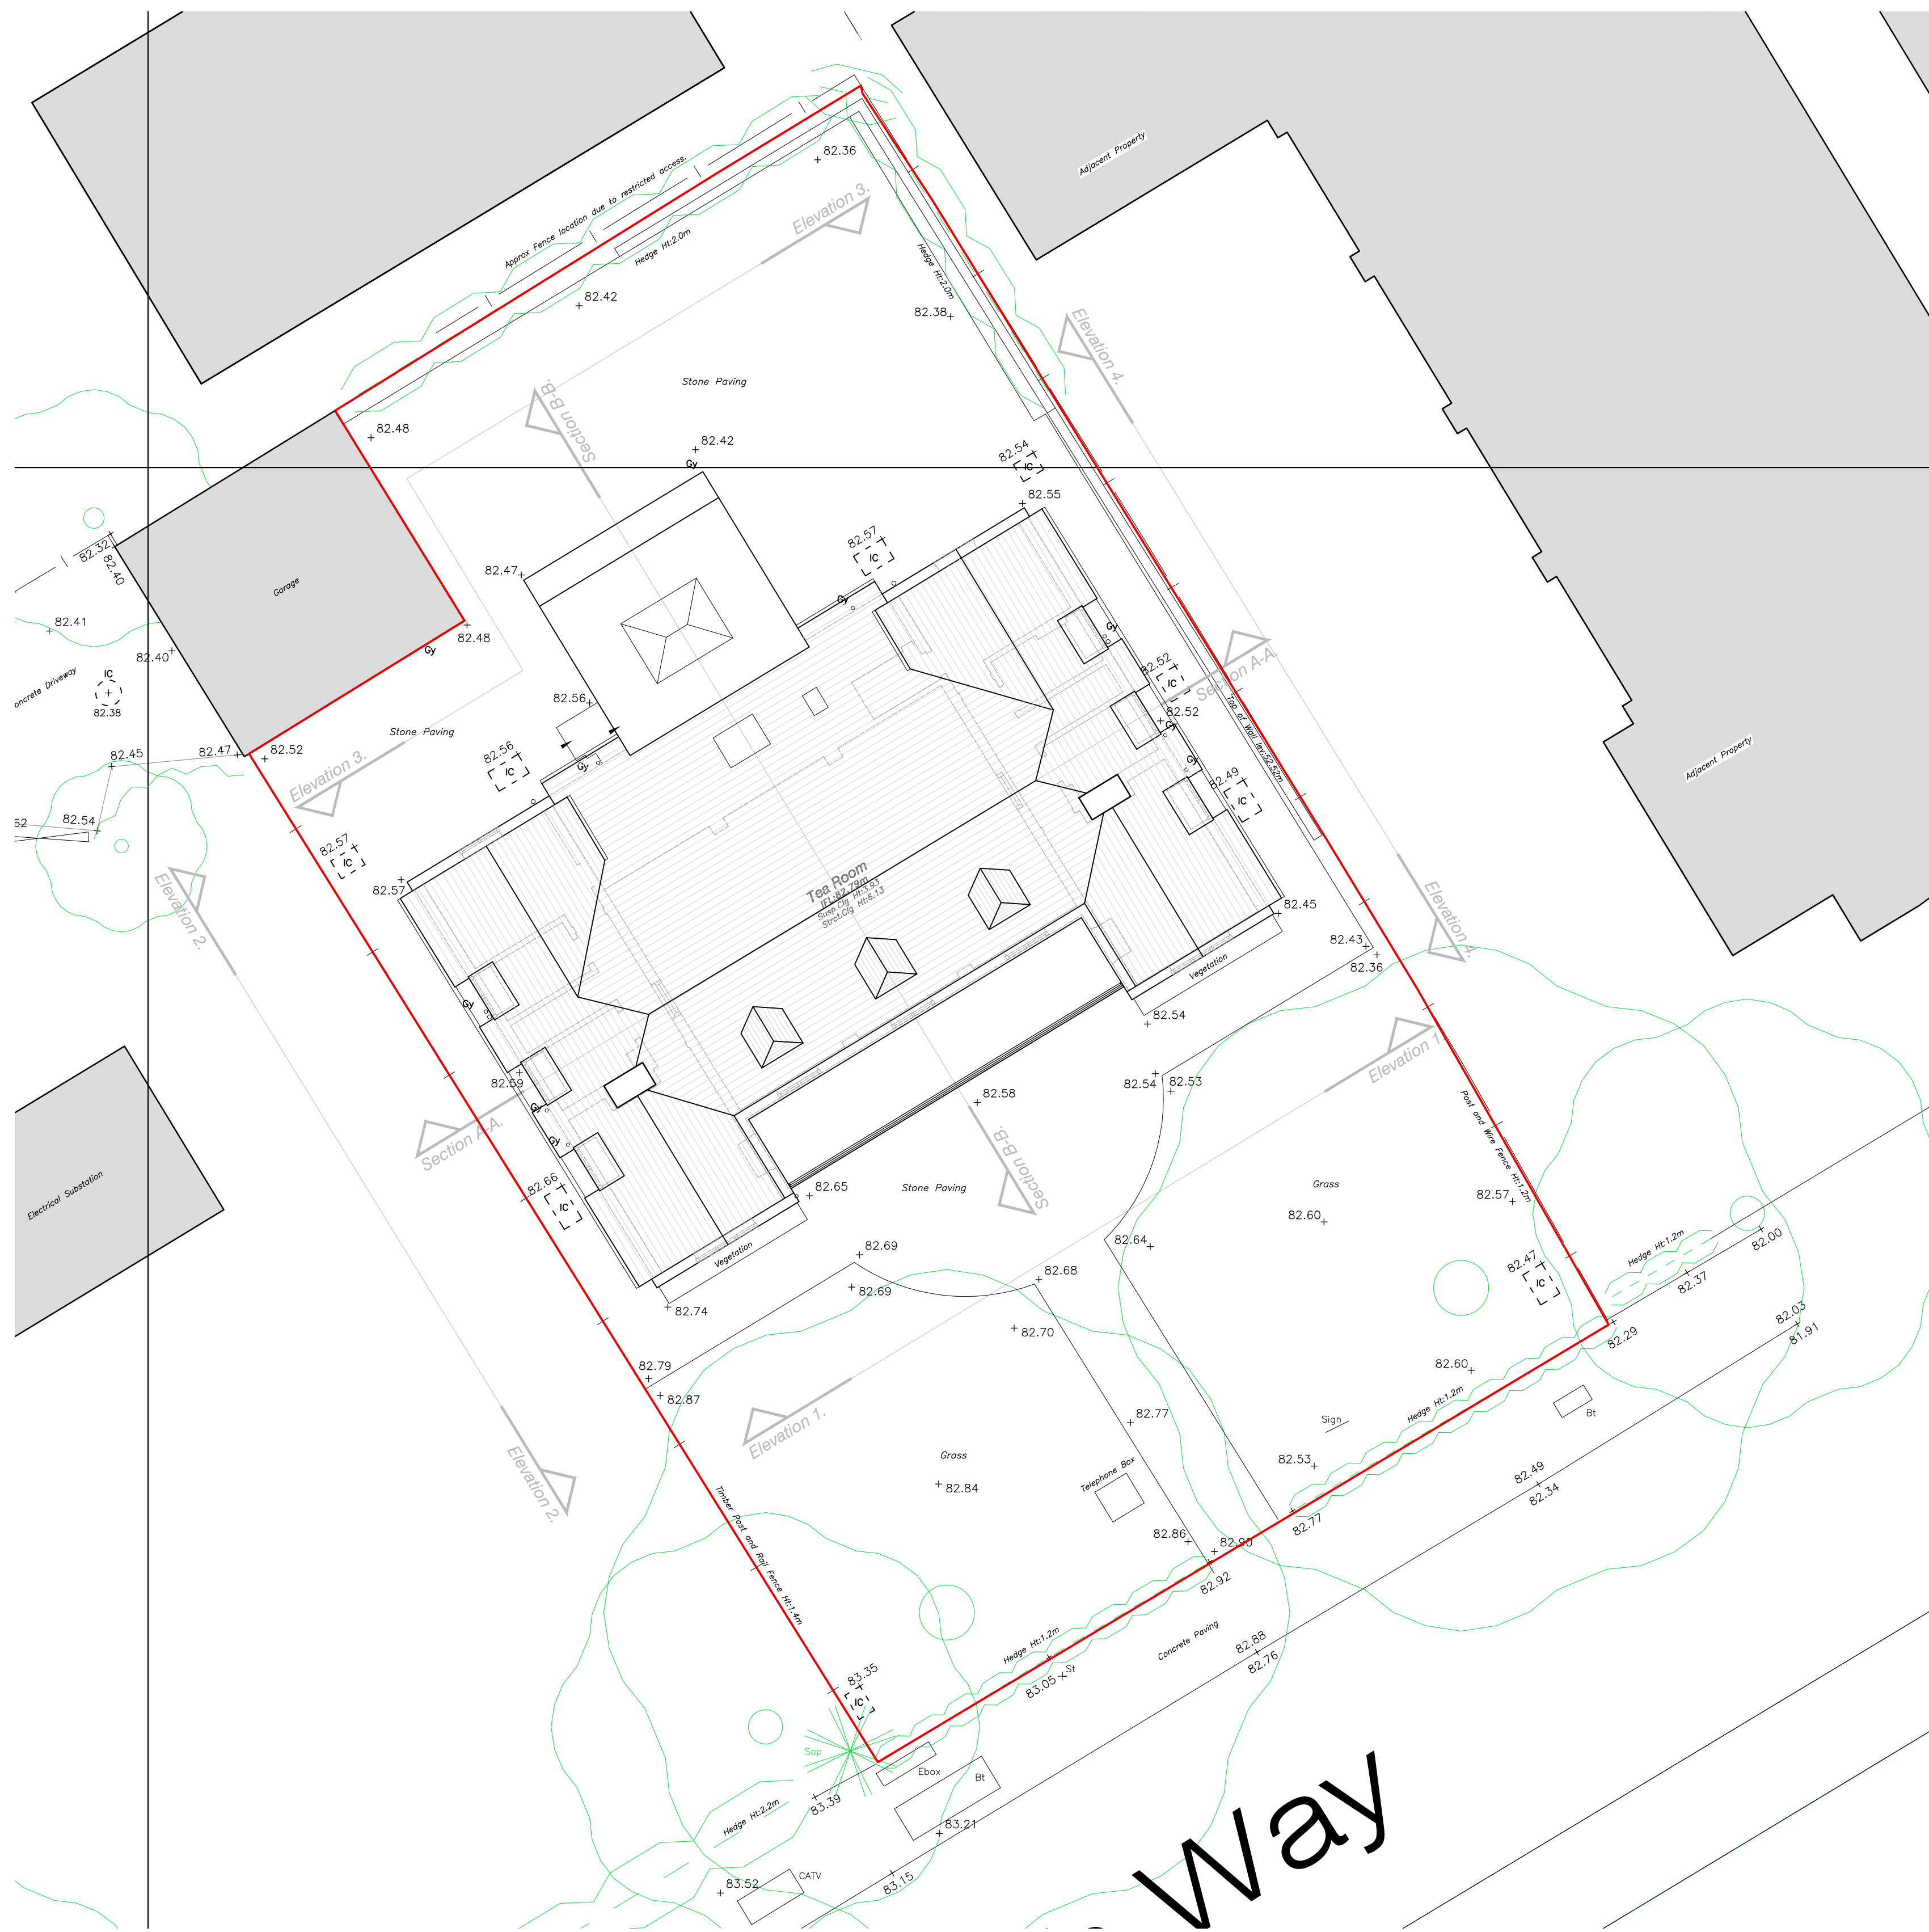

- NOTES
- This drawing to be read in conjunction with all relevant design risk assessment, drawings and specifications produced by Brill+Owen (B+O) Architects and other members of the design team.
 - All dimensions are in millimetres unless otherwise stated.
 - Any discrepancies in dimensions are to be reported to the architect immediately.
 - All information subject to detailed site survey; it is the duty of the contractor and his agent to check all dimensions on site.
 - This drawing is the copyright © of B+O Architects; do not reproduce without permission.

SITE AREA:
646.1 m²

Client
Central Square Minyan

Job title

The Tea House
11 Northway
London NW11 6PD


Drawing title
SURVEY

EXISTING
SITE PLAN

Scale 1:100@A1	Date Mar 2025	Drawn SCM
-------------------	------------------	--------------


BRILL ■ OWEN
CHARTERED ARCHITECTS
Grove House, 2B Lichfield Grove, London N3 2JP
Telephone: 020 8349 0037, Fax: 020 8349 0092
E-mail: architects@brillowen.co.uk

25/991	SUR 01
--------	--------

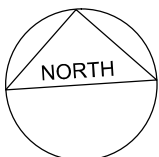


- NOTES
- This drawing to be read in conjunction with all relevant design risk assessment, drawings and specifications produced by Brill+Owen (B+O) Architects and other members of the design team.
 - All dimensions are in millimetres unless otherwise stated.
 - Any discrepancies in dimensions are to be reported to the architect immediately.
 - All information subject to detailed site survey; it is the duty of the contractor and his agent to check all dimensions on site.
 - This drawing is the copyright © of B+O Architects; do not reproduce without permission.

GIA: 186.7 m²

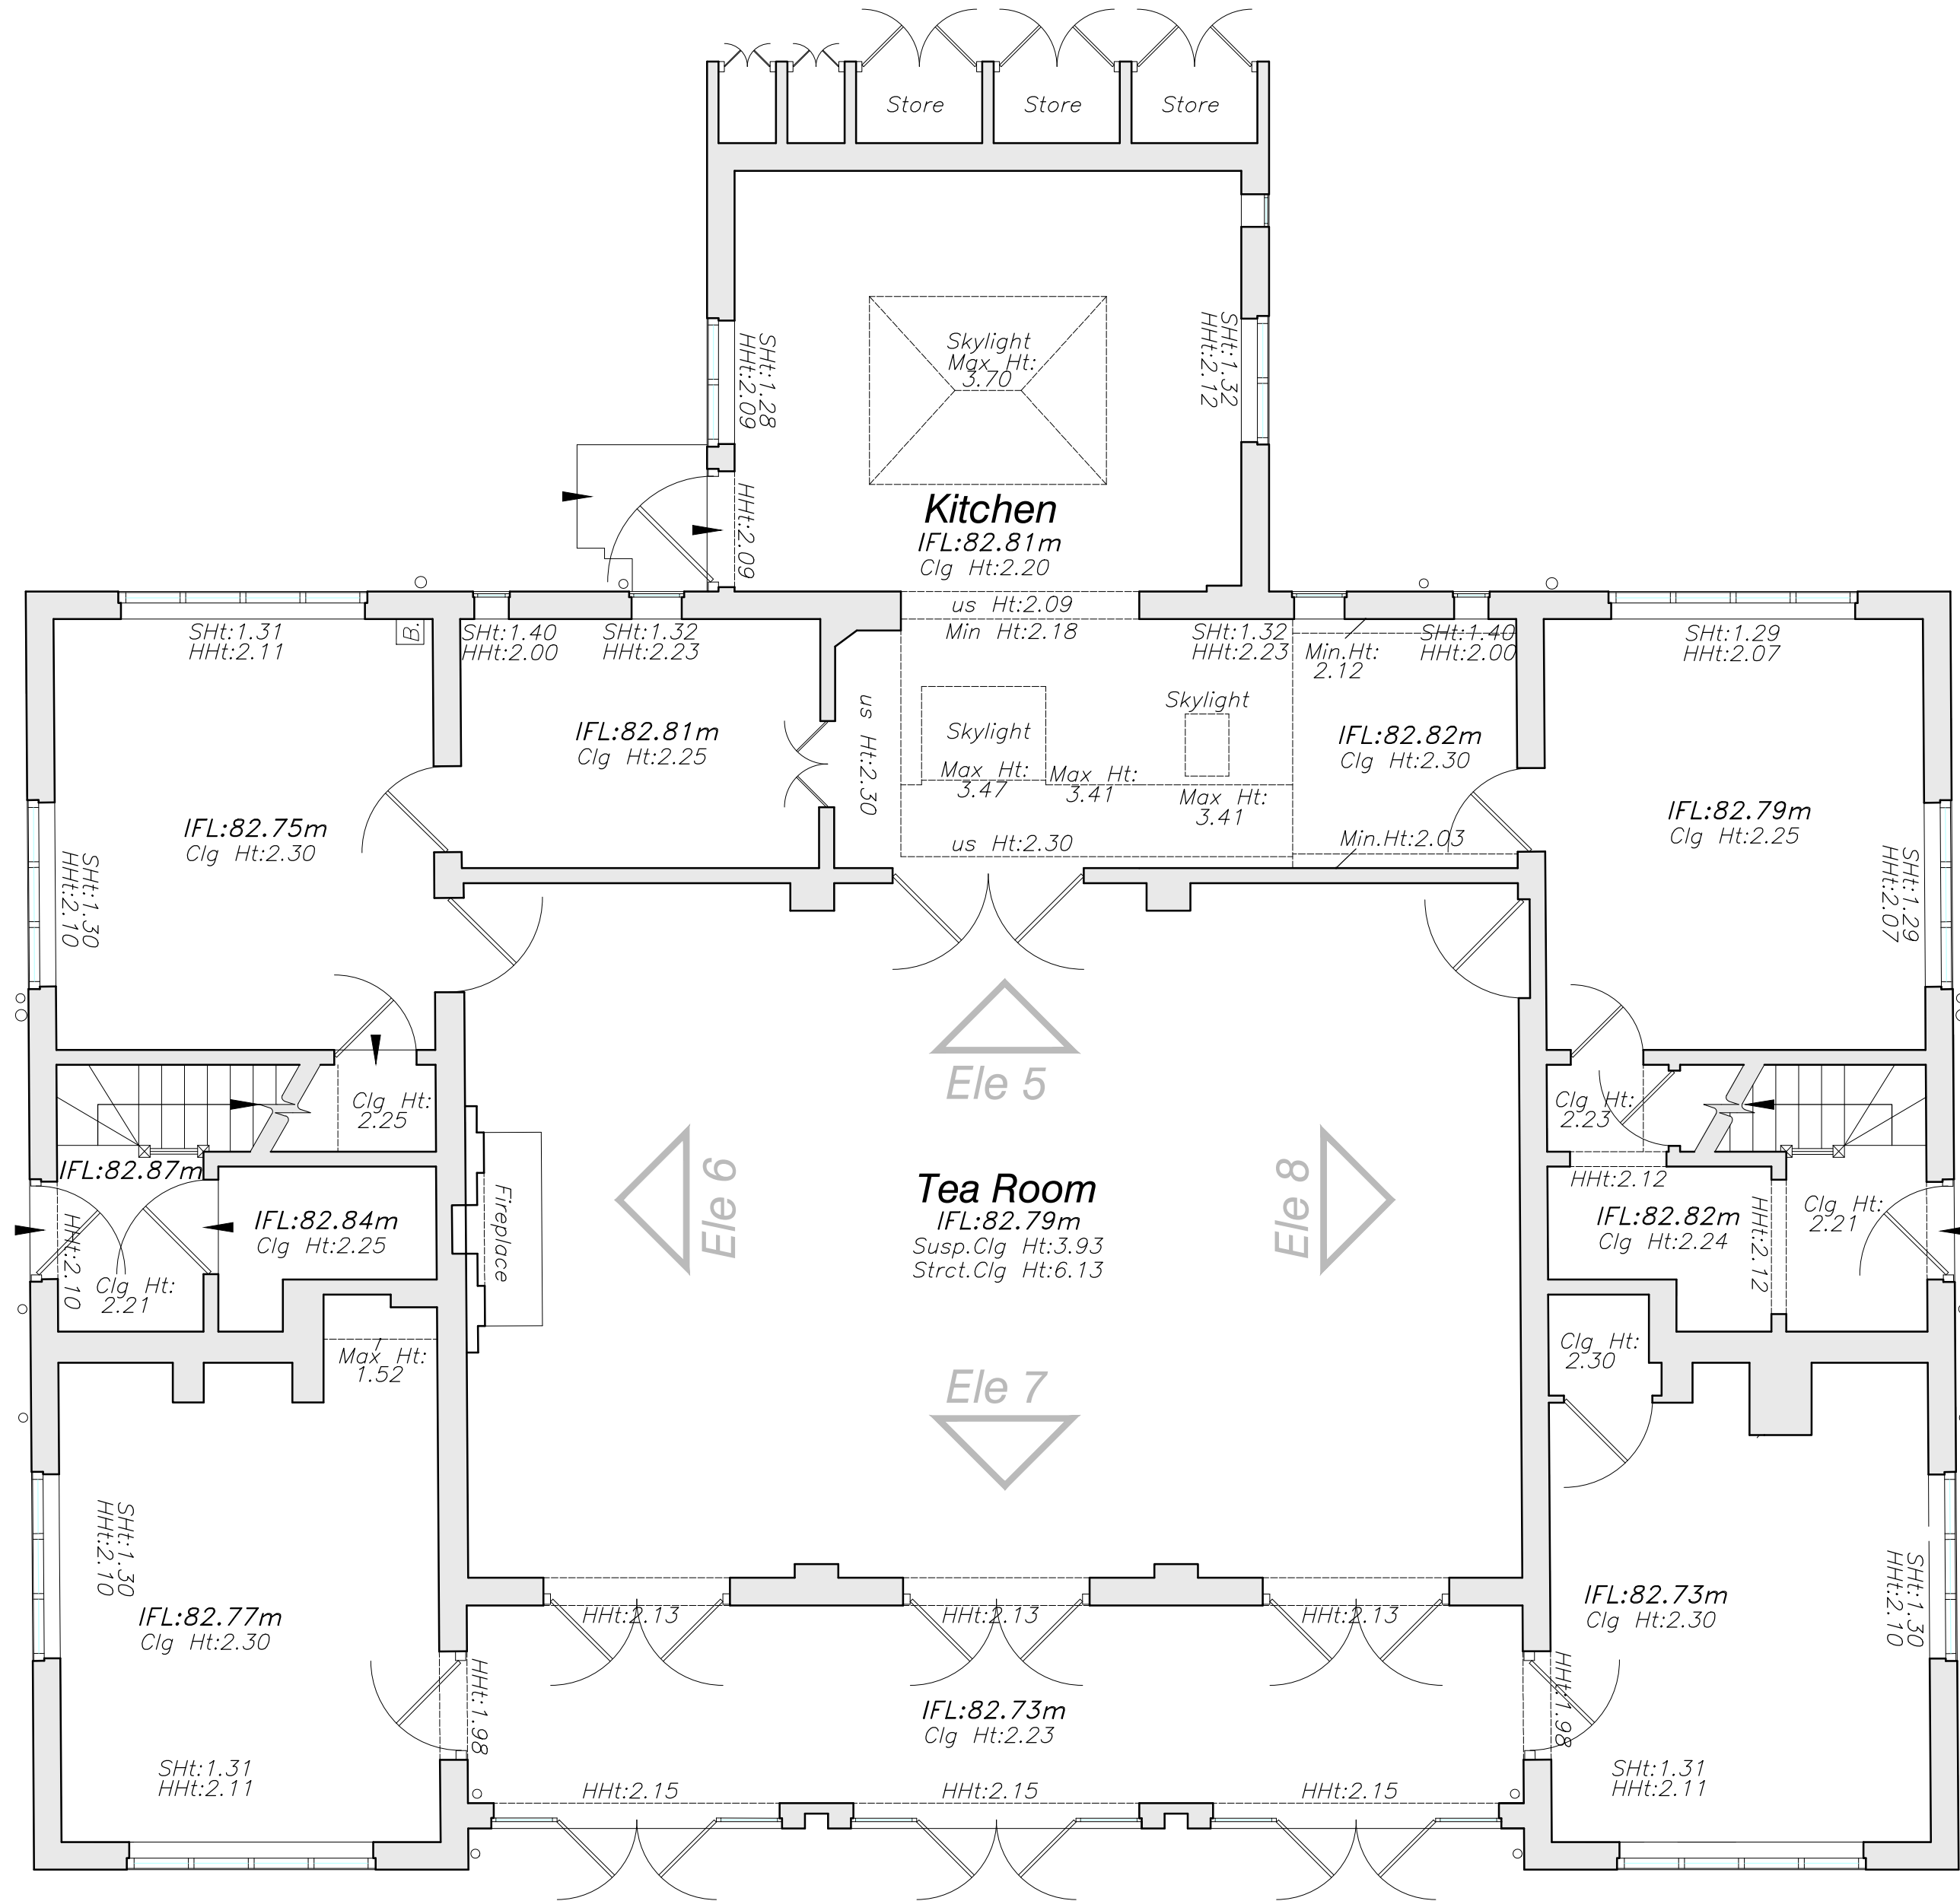


Client Central Square Minyan		
Job title The Tea House 11 Northway London NW11 6PD		
Drawing title SURVEY		
EXISTING GROUND FLOOR		
Scale 1:50@A1	Date Mar 2025	Drawn SCM
BRILL ■ OWEN CHARTERED ARCHITECTS Grove House, 2B Lichfield Grove, London N3 2JP Telephone: 020 8349 0037, Fax: 020 8349 0092 E-mail: architects@brillowen.co.uk		
25/991		SUR 02

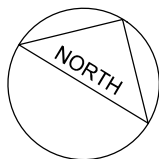

NOTES

- This drawing to be read in conjunction with all relevant design risk assessment, drawings and specifications produced by Brill+Owen (B+O) Architects and other members of the design team.
- All dimensions are in millimetres unless otherwise stated.
- Any discrepancies in dimensions are to be reported to the architect immediately.
- All information subject to detailed site survey; it is the duty of the contractor and his agent to check all dimensions on site.
- This drawing is the copyright © of B+O Architects; do not reproduce without permission.

GIA: 70.0 m²

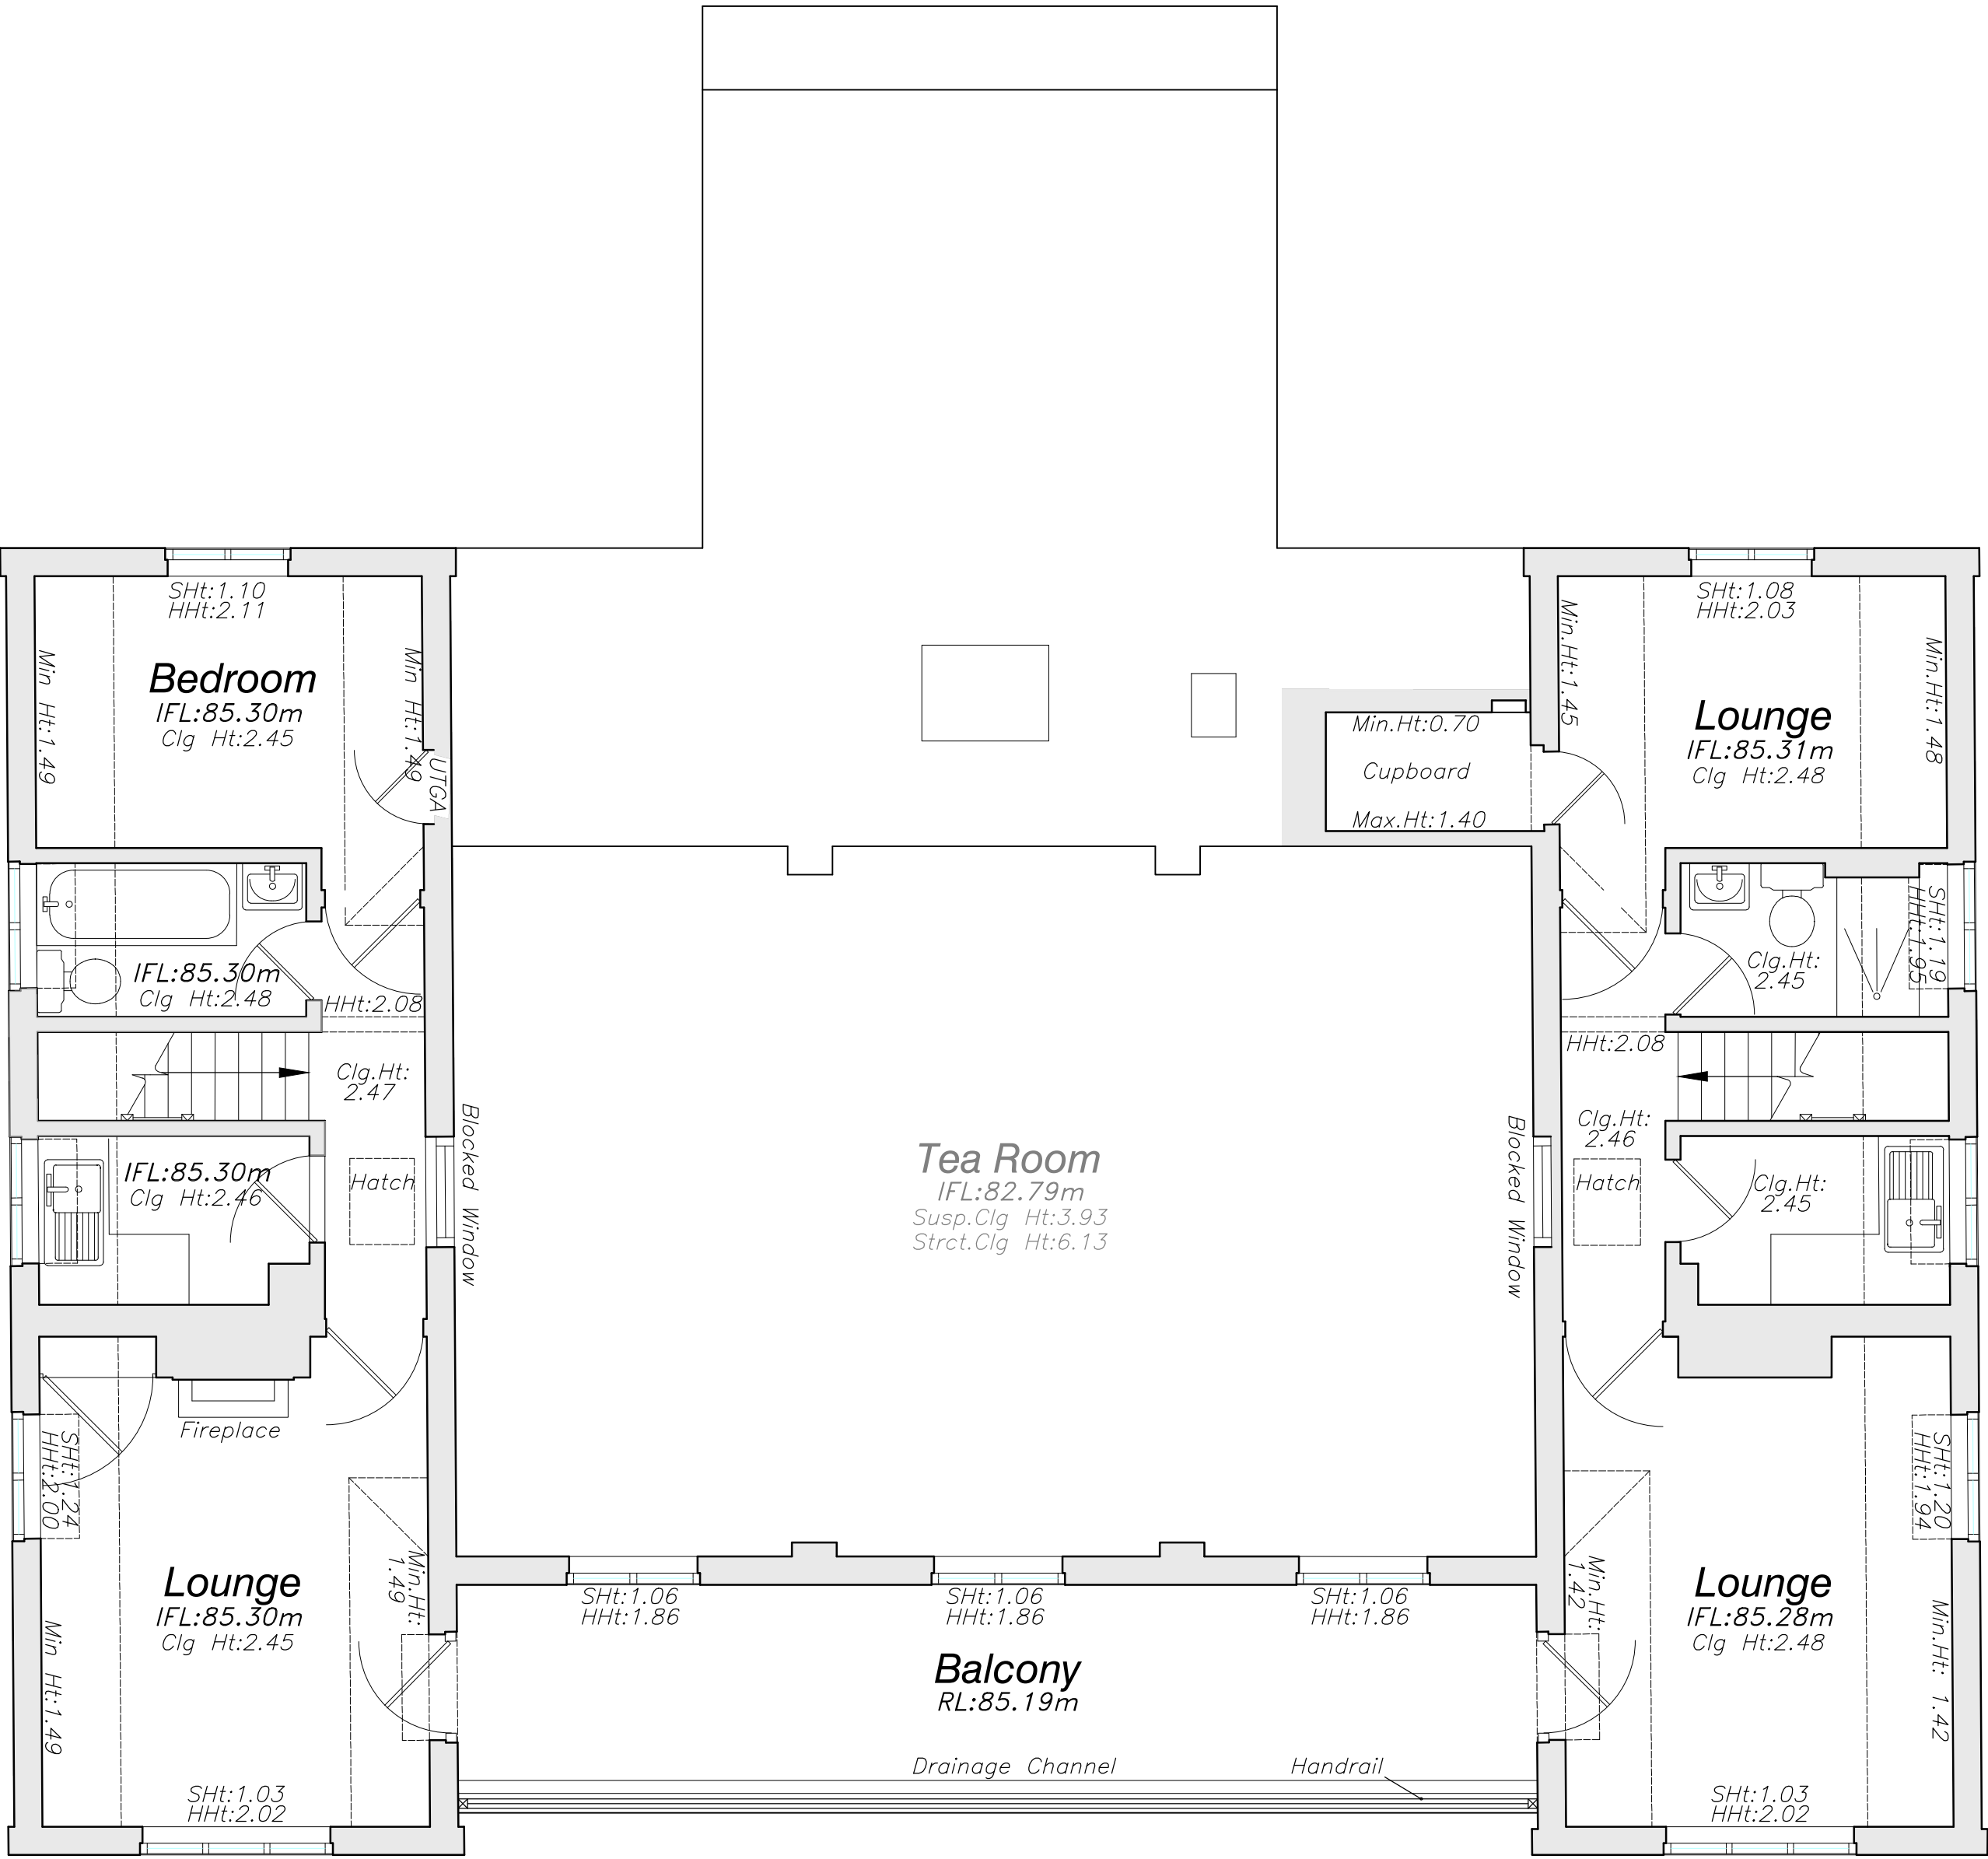

Client
Central Square Minyan

Job title

The Tea House
11 Northway
London NW11 6PD

Drawing title

SURVEY

EXISTING
FIRST FLOOR

Scale
1:50@A1

Date
Mar 2025


Drawn
SCM



BRILL ■ OWEN
CHARTERED ARCHITECTS

Grove House, 2B Lichfield Grove, London N3 2JP
Telephone: 020 8349 0037, Fax: 020 8349 0092
E-mail: architects@brillowen.co.uk

25/991

SUR 03

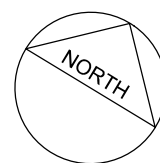

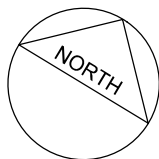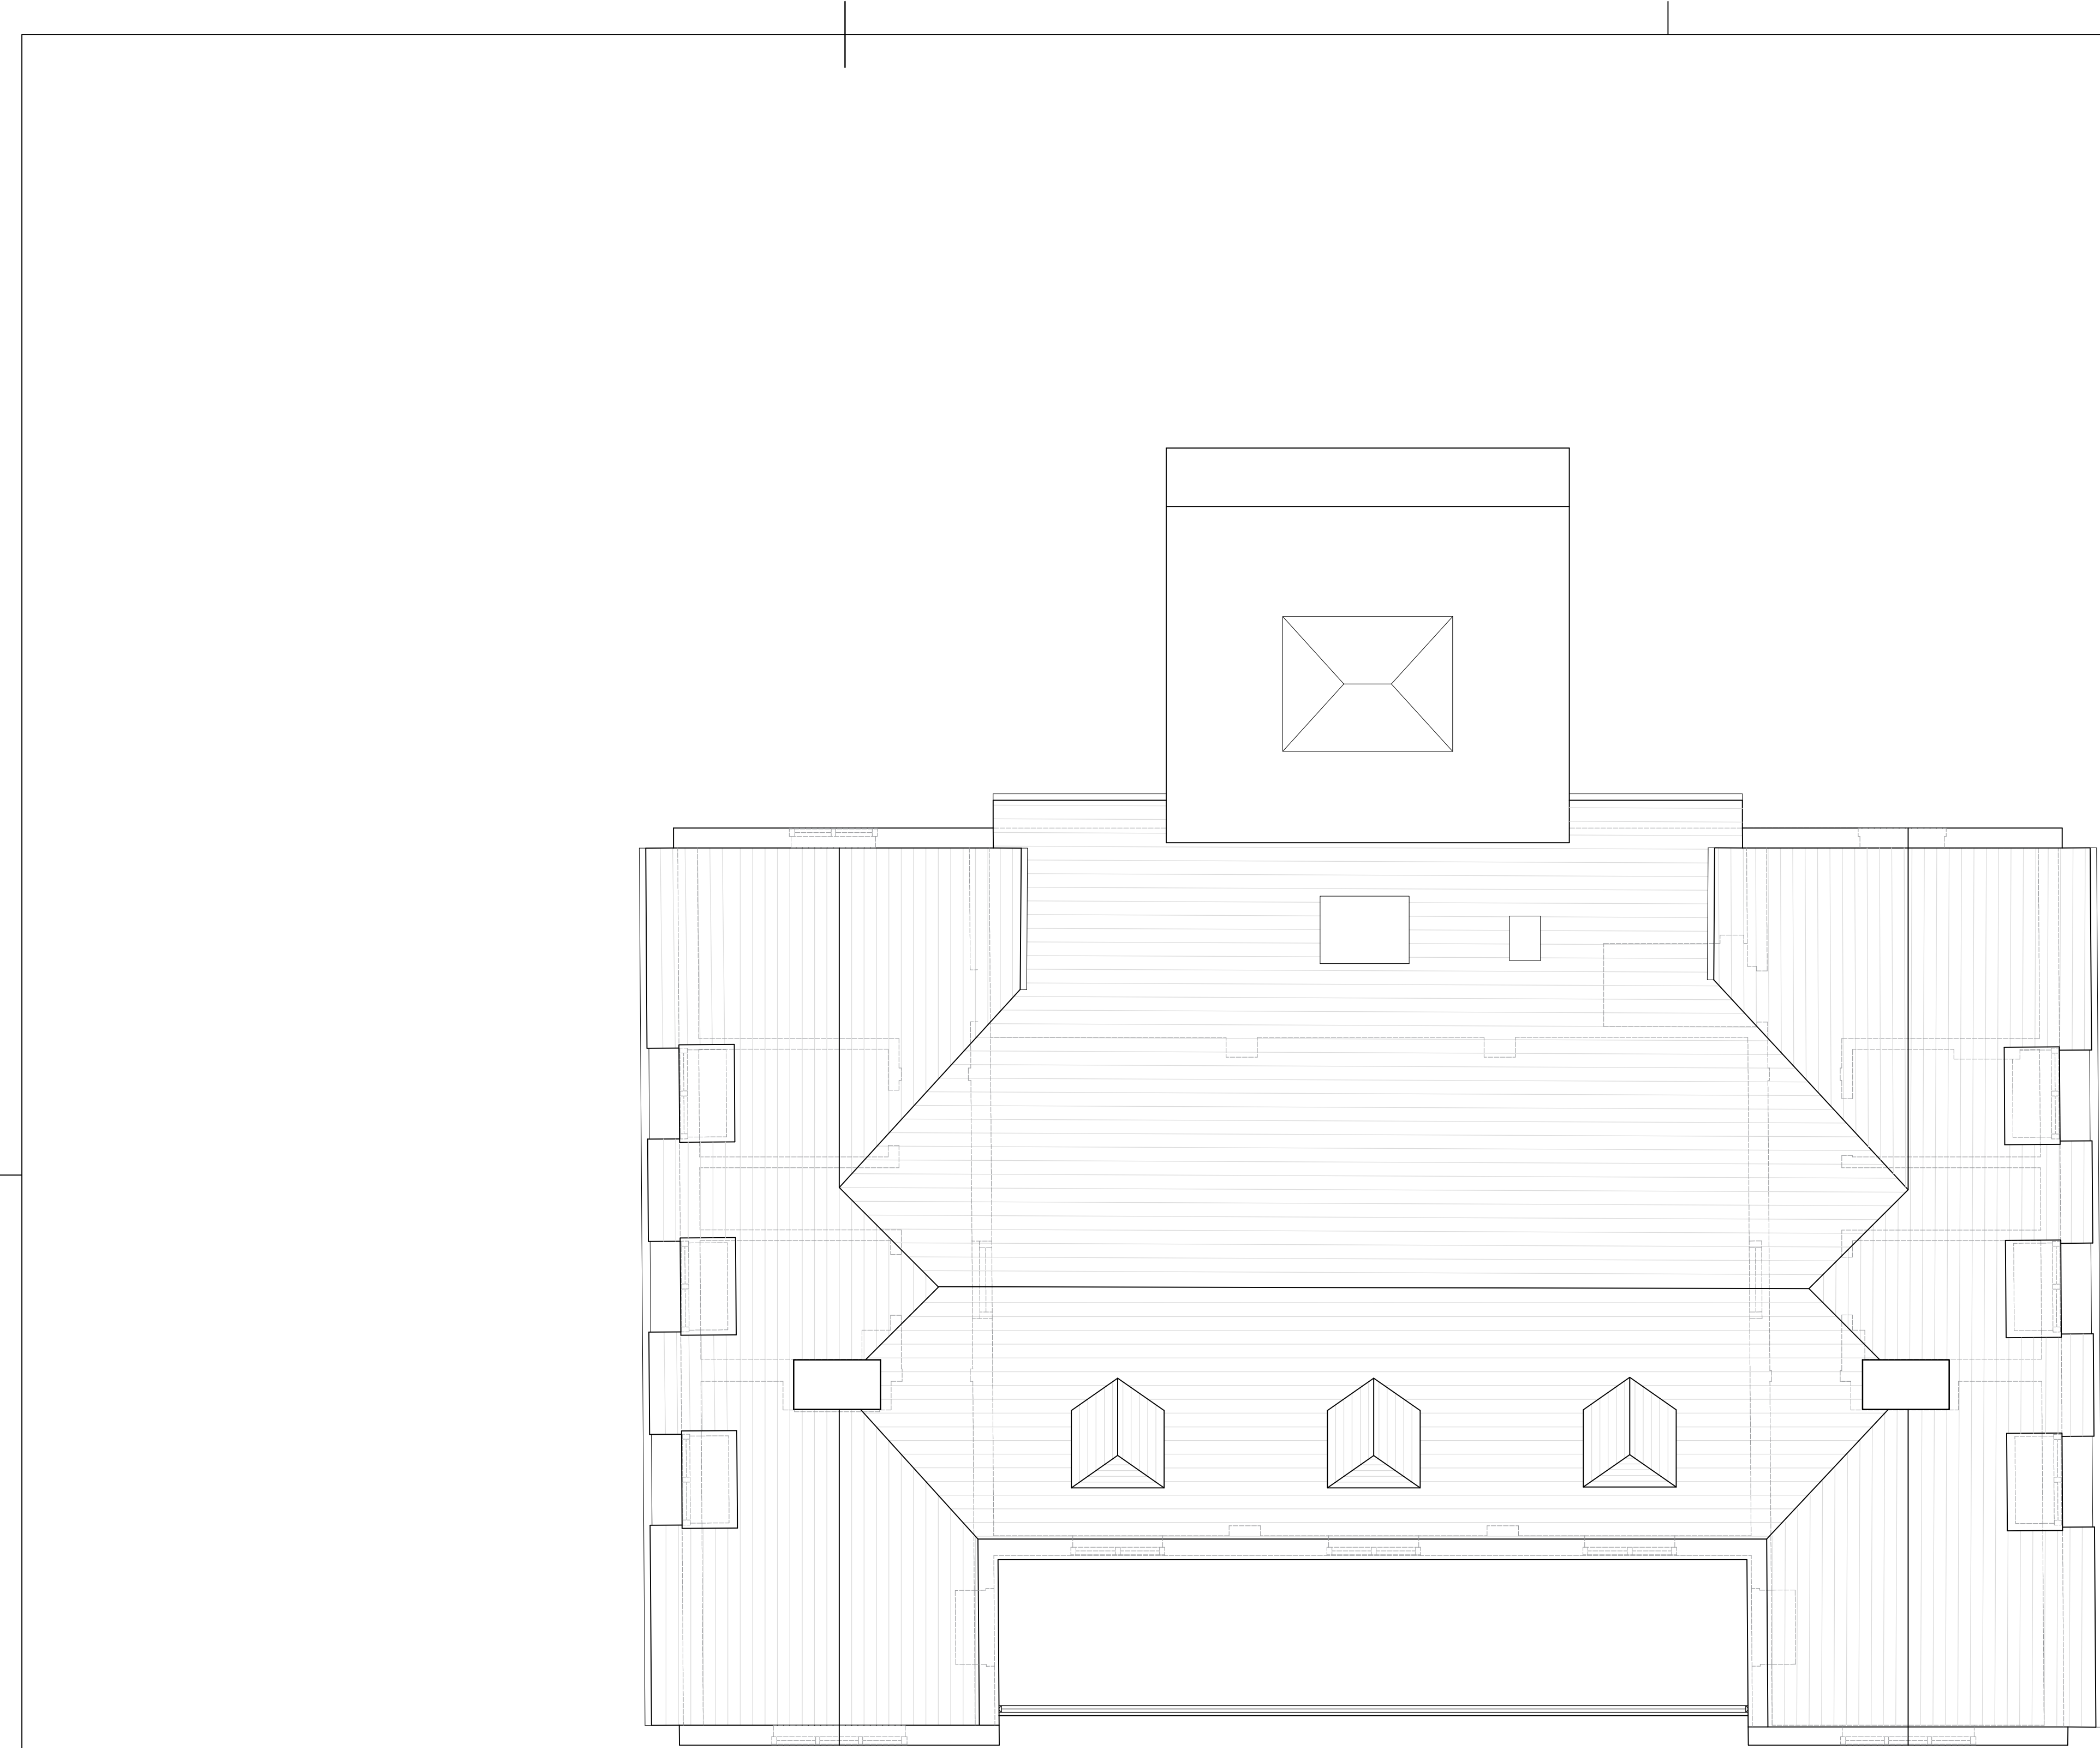

NOTES

- This drawing to be read in conjunction with all relevant design risk assessment, drawings and specifications produced by Brill+Owen (B+O) Architects and other members of the design team.
- All dimensions are in millimetres unless otherwise stated.
- Any discrepancies in dimensions are to be reported to the architect immediately.
- All information subject to detailed site survey; it is the duty of the contractor and his agent to check all dimensions on site.
- This drawing is the copyright © of B+O Architects; do not reproduce without permission.

Client

Central Square Minyan

Job title

The Tea House
11 Northway
London NW11 6PD

Drawing title

SURVEY

EXISTING
ROOF

Scale

1:50@A1

Date

Mar 2025

Drawn

SCM

BRILL ■ OWEN
CHARTERED ARCHITECTS

Grove House, 2B Lichfield Grove, London N3 2JP
Telephone: 020 8349 0037, Fax: 020 8349 0092
E-mail: architects@brillowen.co.uk

25/991

SUR 04



Datum: 80.00m.
Elevation 1.



Datum: 80.00m.
Elevation 2.

NOTES

- This drawing to be read in conjunction with all relevant design risk assessment, drawings and specifications produced by Brill+Owen (B+O) Architects and other members of the design team.
- All dimensions are in millimetres unless otherwise stated.
- Any discrepancies in dimensions are to be reported to the architect immediately.
- All information subject to detailed site survey; it is the duty of the contractor and his agent to check all dimensions on site.
- This drawing is the copyright © of B+O Architects; do not reproduce without permission.

Client
Central Square Minyan

Job title

The Tea House
11 Northway
London NW11 6PD

Drawing title

SURVEY

EXISTING
ELEVATIONS ONE and TWO

Scale 1:50@A1	Date Mar 2025	Drawn SCM
------------------	------------------	--------------

BRILL ■ OWEN
CHARTERED ARCHITECTS
Grove House, 2B Lichfield Grove, London N3 2JP
Telephone: 020 8349 0037, Fax: 020 8349 0092
E-mail: architects@brillowen.co.uk

25/991	SUR 05
--------	--------





Datum: 80.00m.
Elevation 3.



Datum: 80.00m.
Elevation 4.

NOTES

- This drawing to be read in conjunction with all relevant design risk assessment, drawings and specifications produced by Brill+Owen (B+O) Architects and other members of the design team.
- All dimensions are in millimetres unless otherwise stated.
- Any discrepancies in dimensions are to be reported to the architect immediately.
- All information subject to detailed site survey; it is the duty of the contractor and his agent to check all dimensions on site.
- This drawing is the copyright © of B+O Architects; do not reproduce without permission.

Client
Central Square Minyan

Job title

The Tea House
11 Northway
London NW11 6PD

Drawing title

SURVEY

EXISTING
ELEVATIONS THREE and FOUR

Scale 1:50@A1	Date Mar 2025	Drawn SCM
------------------	------------------	--------------

BRILL ■ OWEN
CHARTERED ARCHITECTS
Grove House, 2B Lichfield Grove, London N3 2JP
Telephone: 020 8349 0037, Fax: 020 8349 0092
E-mail: architects@brillowen.co.uk

25/991	SUR 06
--------	--------





Datum: 80.00m.
Elevation 5



Datum: 80.00m.
Elevation 6

NOTES

- This drawing to be read in conjunction with all relevant design risk assessment, drawings and specifications produced by Brill+Owen (B+O) Architects and other members of the design team.
- All dimensions are in millimetres unless otherwise stated.
- Any discrepancies in dimensions are to be reported to the architect immediately.
- All information subject to detailed site survey; it is the duty of the contractor and his agent to check all dimensions on site.
- This drawing is the copyright © of B+O Architects; do not reproduce without permission.

Client
Central Square Minyan

Job title

The Tea House
11 Northway
London NW11 6PD

Drawing title

SURVEY


EXISTING
SECTIONS FIVE and SIX

Scale 1:50@A1	Date Mar 2025	Drawn SCM
------------------	------------------	--------------

BRILL ■ OWEN
CHARTERED ARCHITECTS
Grove House, 2B Lichfield Grove, London N3 2JP
Telephone: 020 8349 0037, Fax: 020 8349 0092
E-mail: architects@brillowen.co.uk

25/991	SUR 07
--------	--------



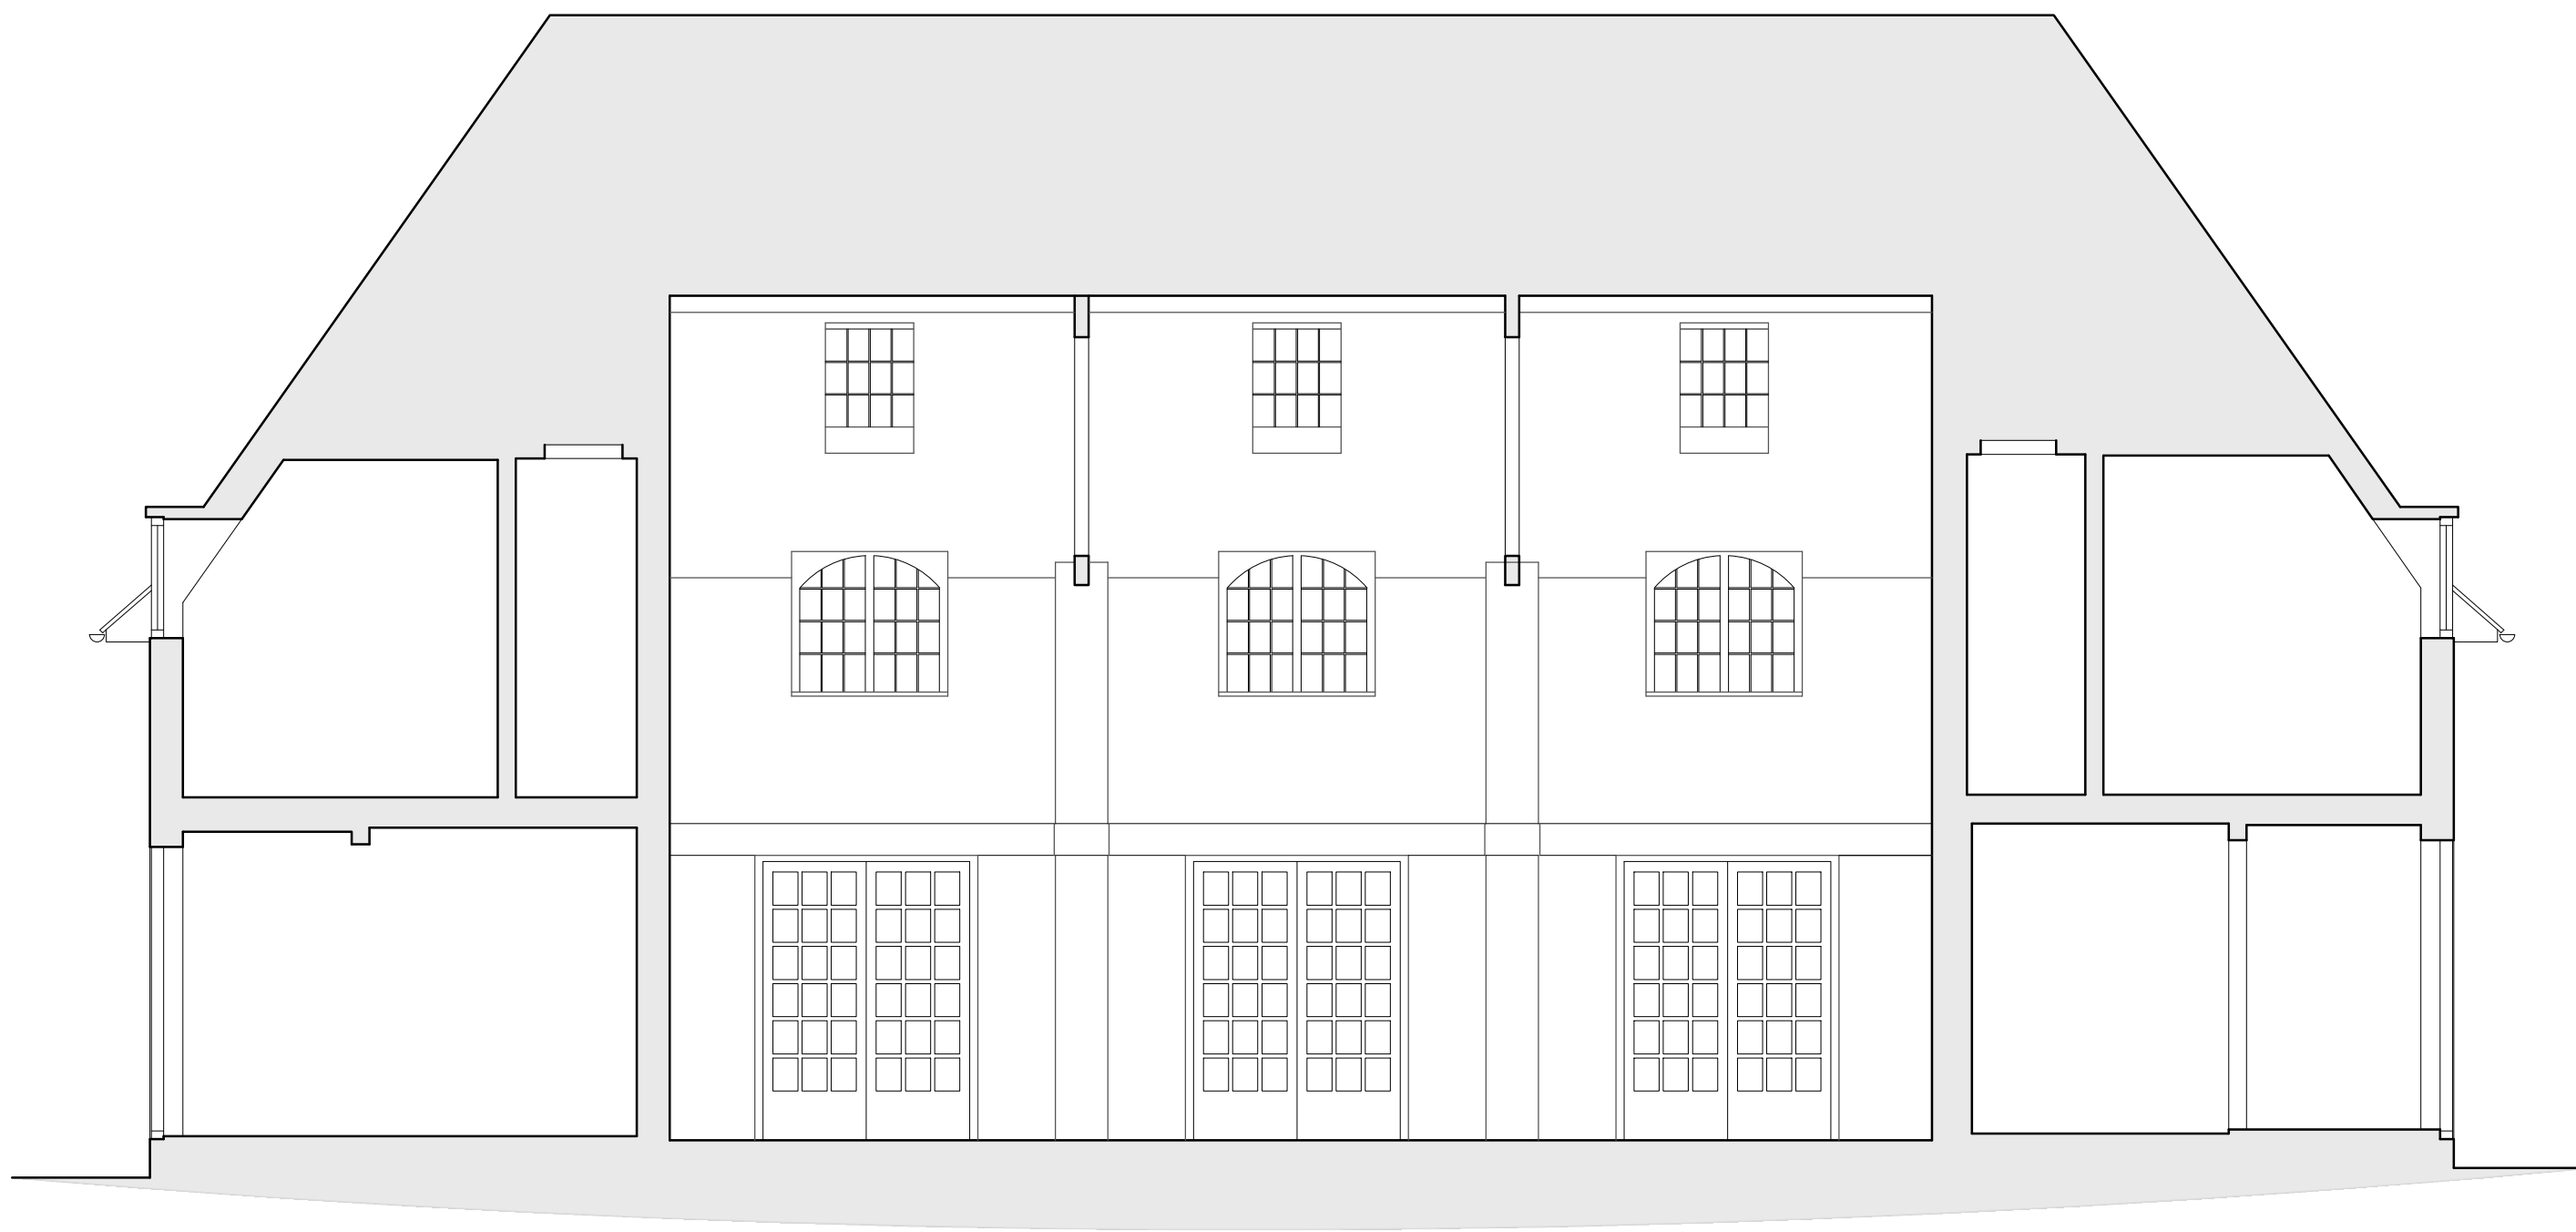

Datum: 80.00m.
Elevation 7



Datum: 80.00m.
Elevation 8

NOTES

- This drawing to be read in conjunction with all relevant design risk assessment, drawings and specifications produced by Brill+Owen (B+O) Architects and other members of the design team.
- All dimensions are in millimetres unless otherwise stated.
- Any discrepancies in dimensions are to be reported to the architect immediately.
- All information subject to detailed site survey; it is the duty of the contractor and his agent to check all dimensions on site.
- This drawing is the copyright © of B+O Architects; do not reproduce without permission.

Client
Central Square Minyan

Job title

The Tea House
11 Northway
London NW11 6PD

Drawing title

SURVEY

EXISTING
SECTIONS SEVEN and EIGHT

Scale 1:50@A1	Date Mar 2025	Drawn SCM
------------------	------------------	--------------

BRILL ■ OWEN
CHARTERED ARCHITECTS
Grove House, 2B Lichfield Grove, London N3 2JP
Telephone: 020 8349 0037, Fax: 020 8349 0092
E-mail: architects@brillowen.co.uk

25/991	SUR 08
--------	--------

