


APPENDIX A

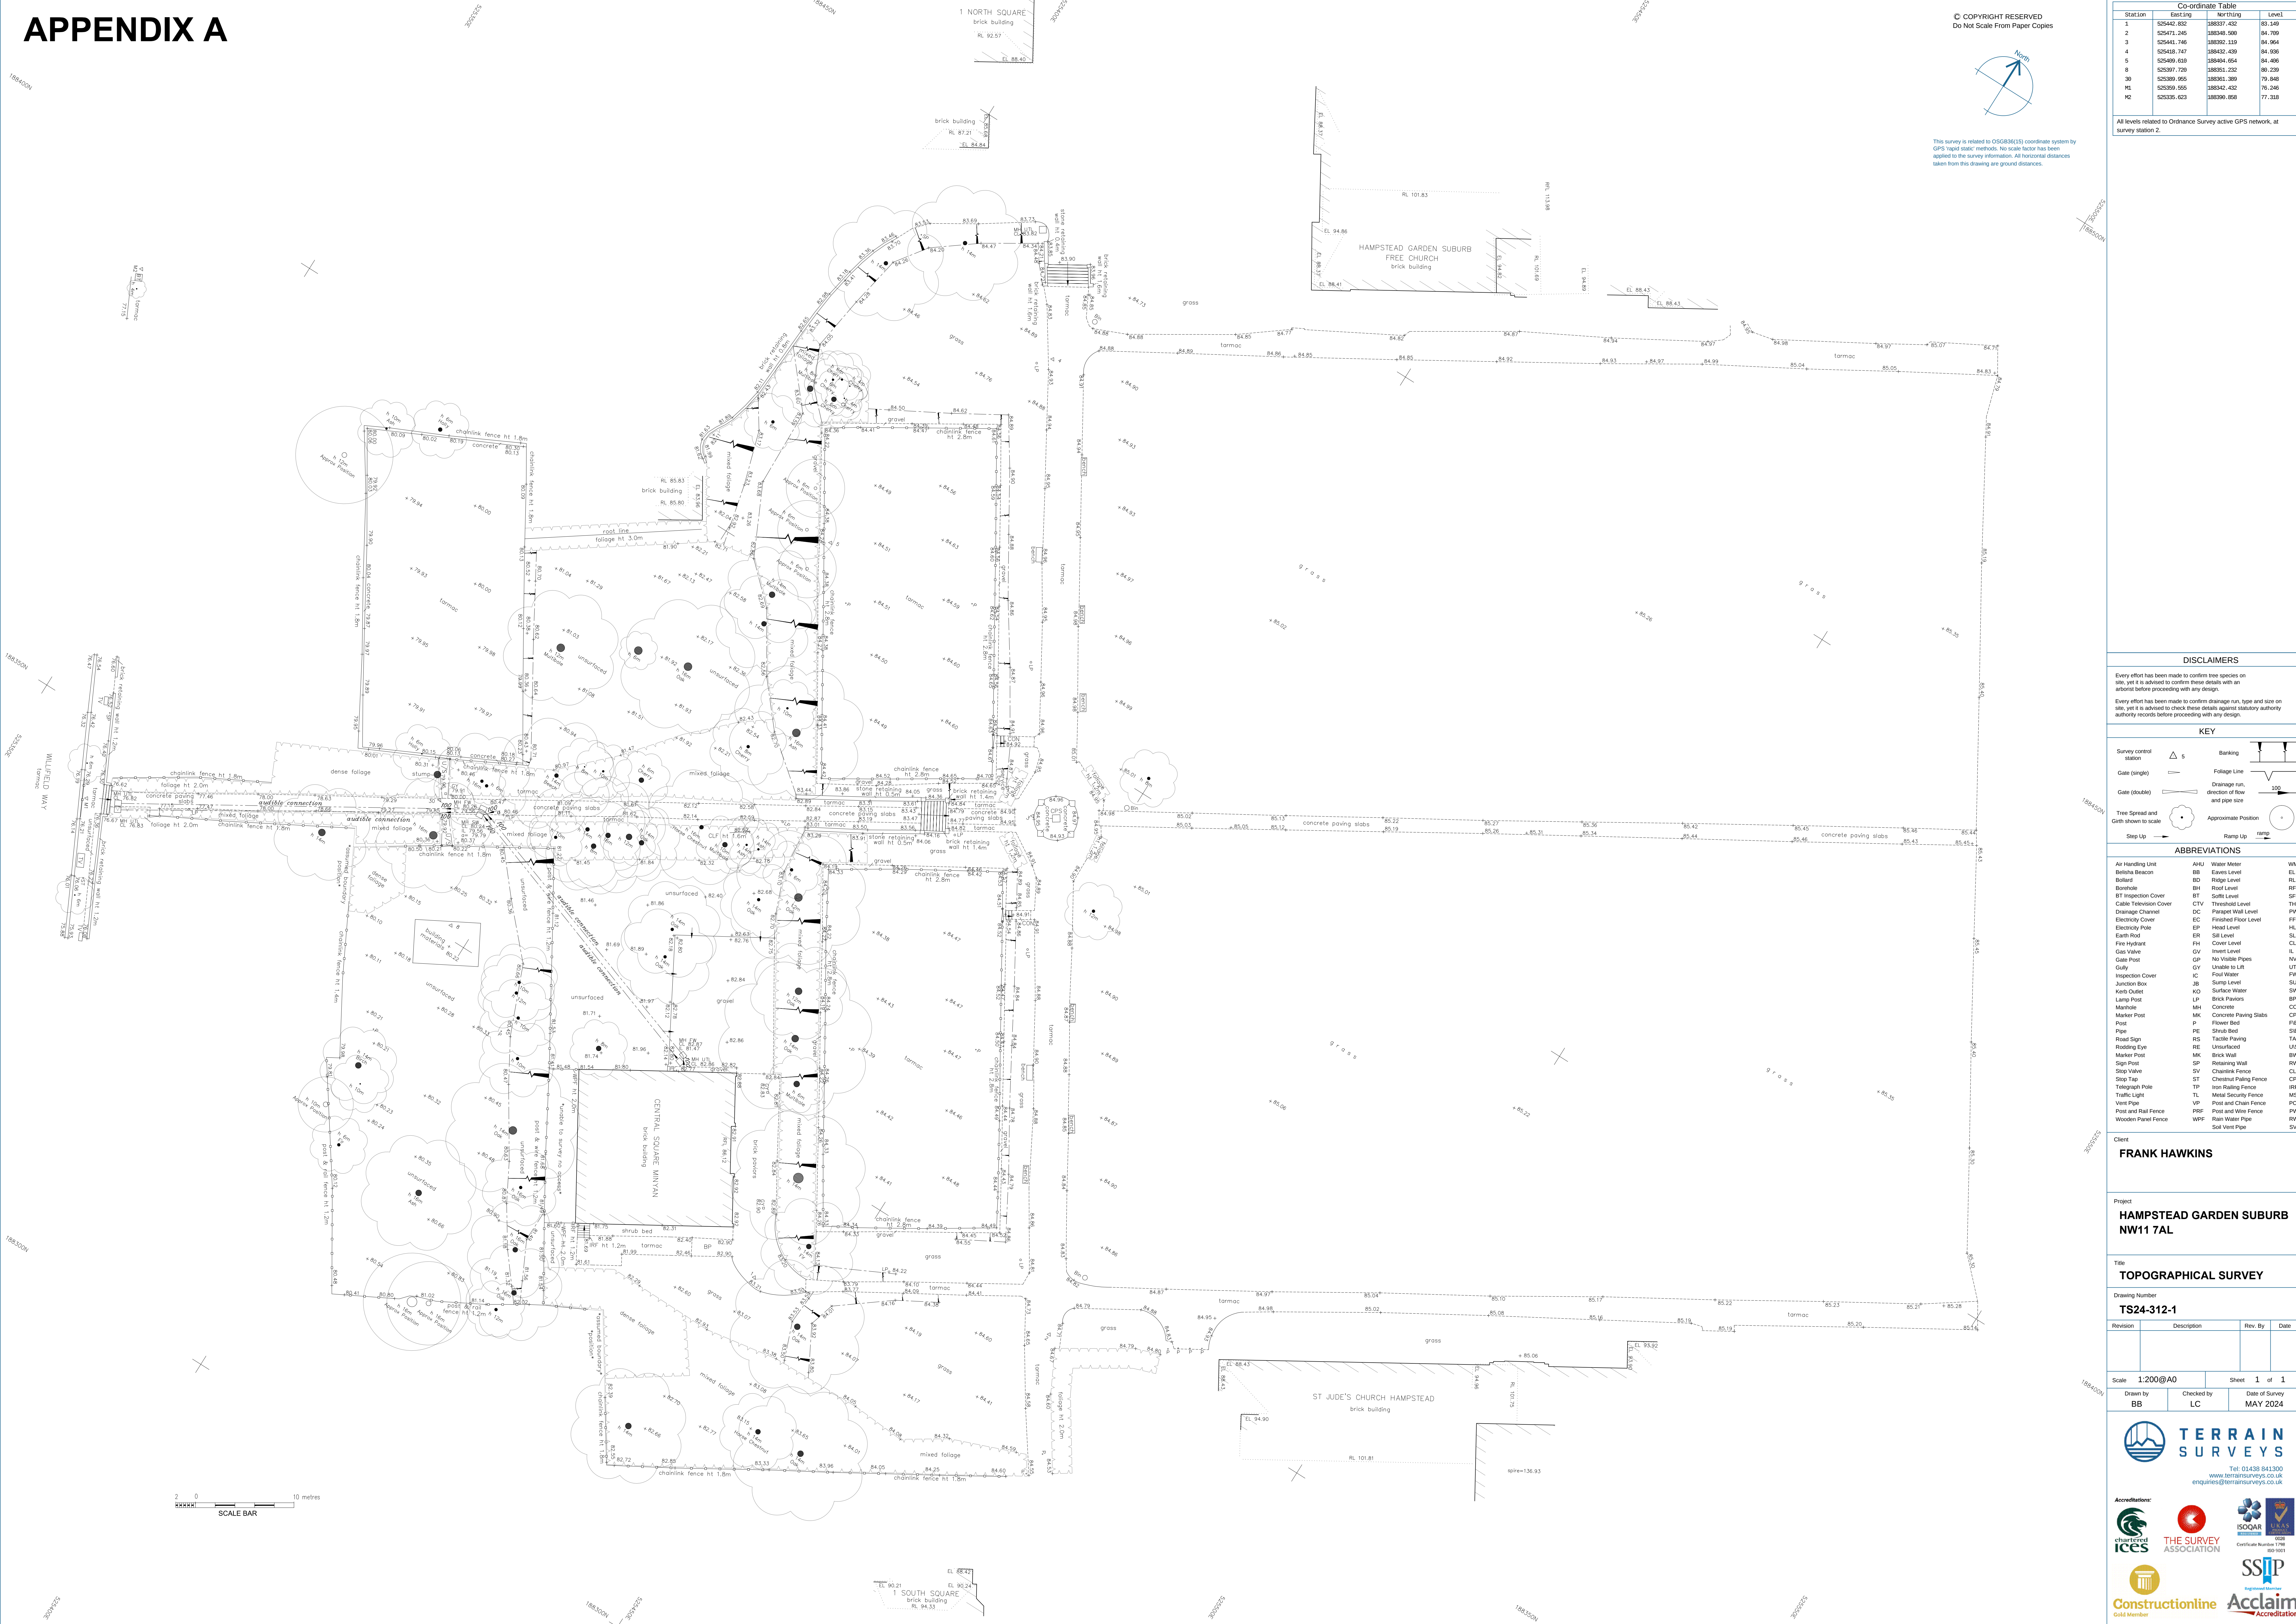

Co-ordinate Table			
Station	Easting	Northing	Level
1	525442.832	188337.432	83.149
2	525471.245	188346.888	84.789
3	525441.746	188392.119	84.964
4	525418.747	188432.439	84.936
5	525489.638	188484.054	84.406
6	525397.120	188561.232	89.298
30	525389.955	188361.389	79.848
ML	525389.955	188342.432	76.246
P2	525335.633	188398.858	77.318

All levels related to Ordnance Survey active GPS network, at survey station 2.

DISCLAIMERS

Every effort has been made to confirm tree species on site, yet it is advised to confirm these details with an arborist before proceeding with any design.

Every effort has been made to confirm drainage run, type and size on site, yet it is advised to check these details against statutory authority records before proceeding with any design.

KEY

Survey control station: 5

Gate (single):

Gate (double):

Tree Spread and Gate shown to scale:

Banking:

Foliage Line:

Drainage run, direction of flow and pipe size: 100

Approximate Position:

Ramp Up:

Ramp:

ABBREVIATIONS		
Air Handling Unit	AHU	Water Meter
Belted Beacon	BB	Walls Level
Bolted	BD	Ridge Level
Bonside	BS	Road Level
BT Inspection Cover	BT	Soft Level
Cable Television Cover	CTV	Threshold Level
Drainage Channel	DC	Plaster Wall Level
Electricity Cover	EC	Finished Floor Level
Electricity Pole	EP	Head Level
Earth Rod	ER	Self Level
Fire Hydrant	FH	Cover Level
Gas Valve	GV	Insert Level
Gate Post	GP	No Visible Pipes
Gully	GY	Unable to Lift
Inspection Cover	IC	Four Water
Junction Box	JB	Sump Level
Kerb Outlet	KO	Surface Water
Lamp Post	LP	Brick Pavers
Manhole	MH	Concrete
Marker Post	MK	Concrete Paving Slabs
Post	P	Power Bed
Pipe	PE	Shrub Bed
Road Sign	RS	Thatch Paving
Roading Eye	RE	Unsurfaced
Marker Post	MK	Brick Wall
Sign Post	SP	Reinforcing Wall
Stop Valve	SV	Chainlink Fence
Shop Tap	ST	Chemical Paving Fence
Telegraph Pole	TP	Iron Railing Fence
Traffic Light	TL	Metal Security Fence
Vent Pipe	VP	Post and Chain Fence
Post and Rail Fence	PRF	Post and Wire Fence
Wooden Panel Fence	WPF	Rain Water Pipe
		Soil Vent Pipe

Client
FRANK HAWKINS

Project
**HAMPSTEAD GARDEN SUBURB
NW11 7AL**

Title
TOPOGRAPHICAL SURVEY

Drawing Number
T524-312-1

Revision	Description	Rev. By	Date

Scale	1:200@A0	Sheet	1	of	1
Drawn by	BB	Checked by	LC	Date of Survey	MAY 2024

TERRAIN SURVEYS
Tel: 01438 841300
www.terrain-surveys.co.uk
enquiries@terrain-surveys.co.uk

Accreditations:

SSIP
Significant Improvement

Constructionline
Gold Member

Acclaim
Accreditation

Drawing TS24-312-1